


# CHOPPER BUILDERS HANDBOOK





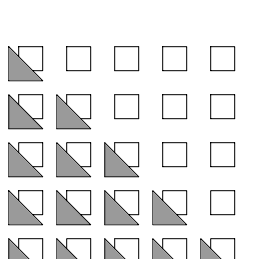


GARY W. WEISHAUP

PERFORMANCE ENGINEERING  
CHASSIS FABRICATION  
FLOWBENCH TESTING  
MACHINE WORK  
RESTORATIONS

1480 RIVER PARK BLVD.  
NAPA, CALIFORNIA 94559  
Tel: 707-252-3427  
Fax: 707-252-3427  
email: gw@weishaupt.com

Revision	Date
• INITIAL LAYOUT	6-12-01
• AS-BUILT REGION 1	8-22-02
• AS-BUILT REGION 2	11-18-03
• AS-BUILT REGION 3	12-28-03
• BUILDER REGION 1	2-28-04
• PUBLICATION	11-14-05

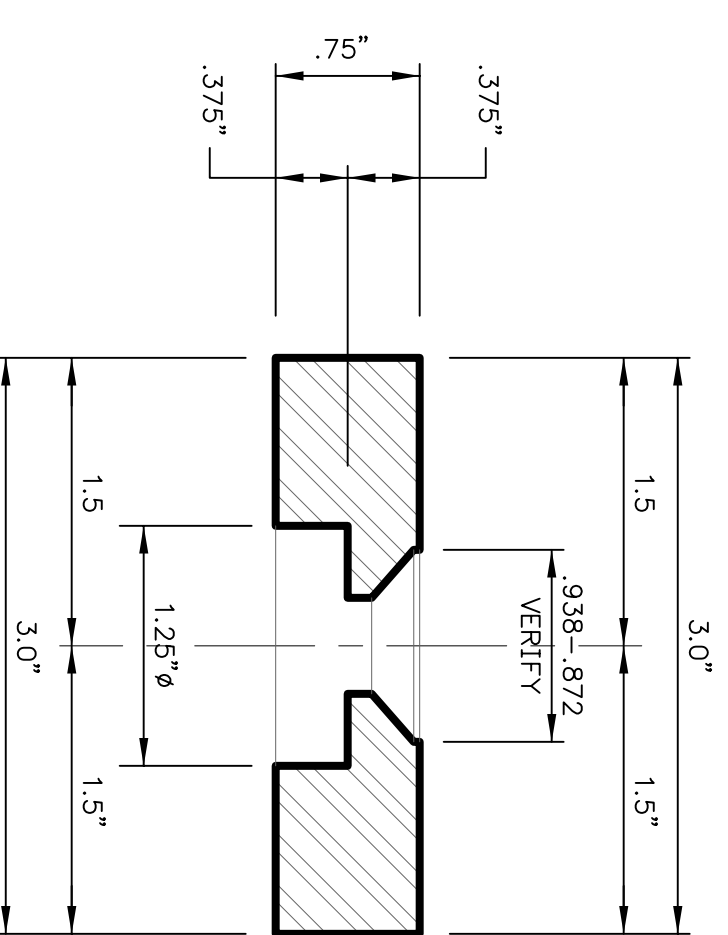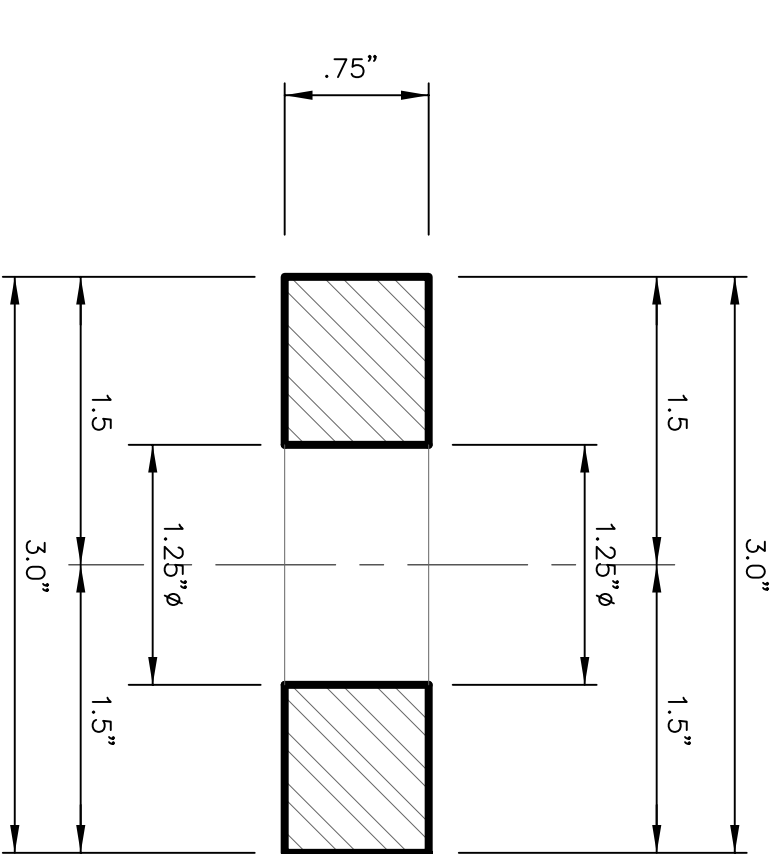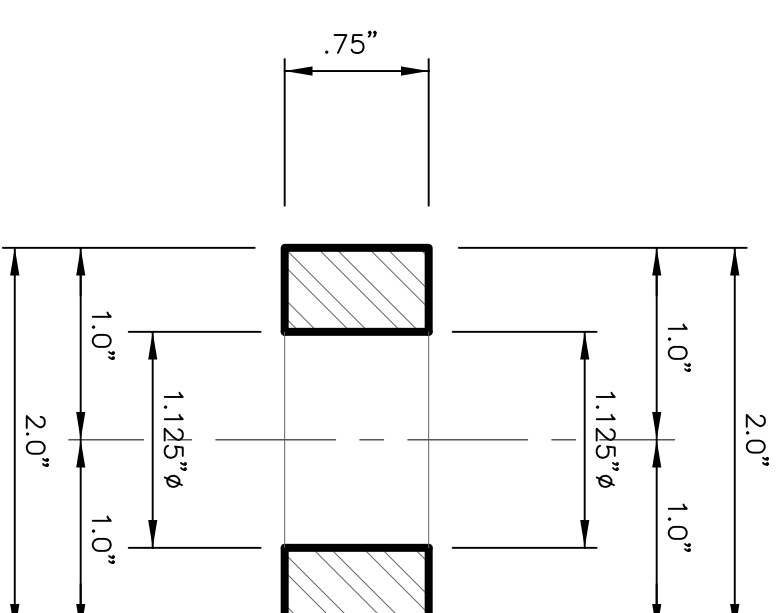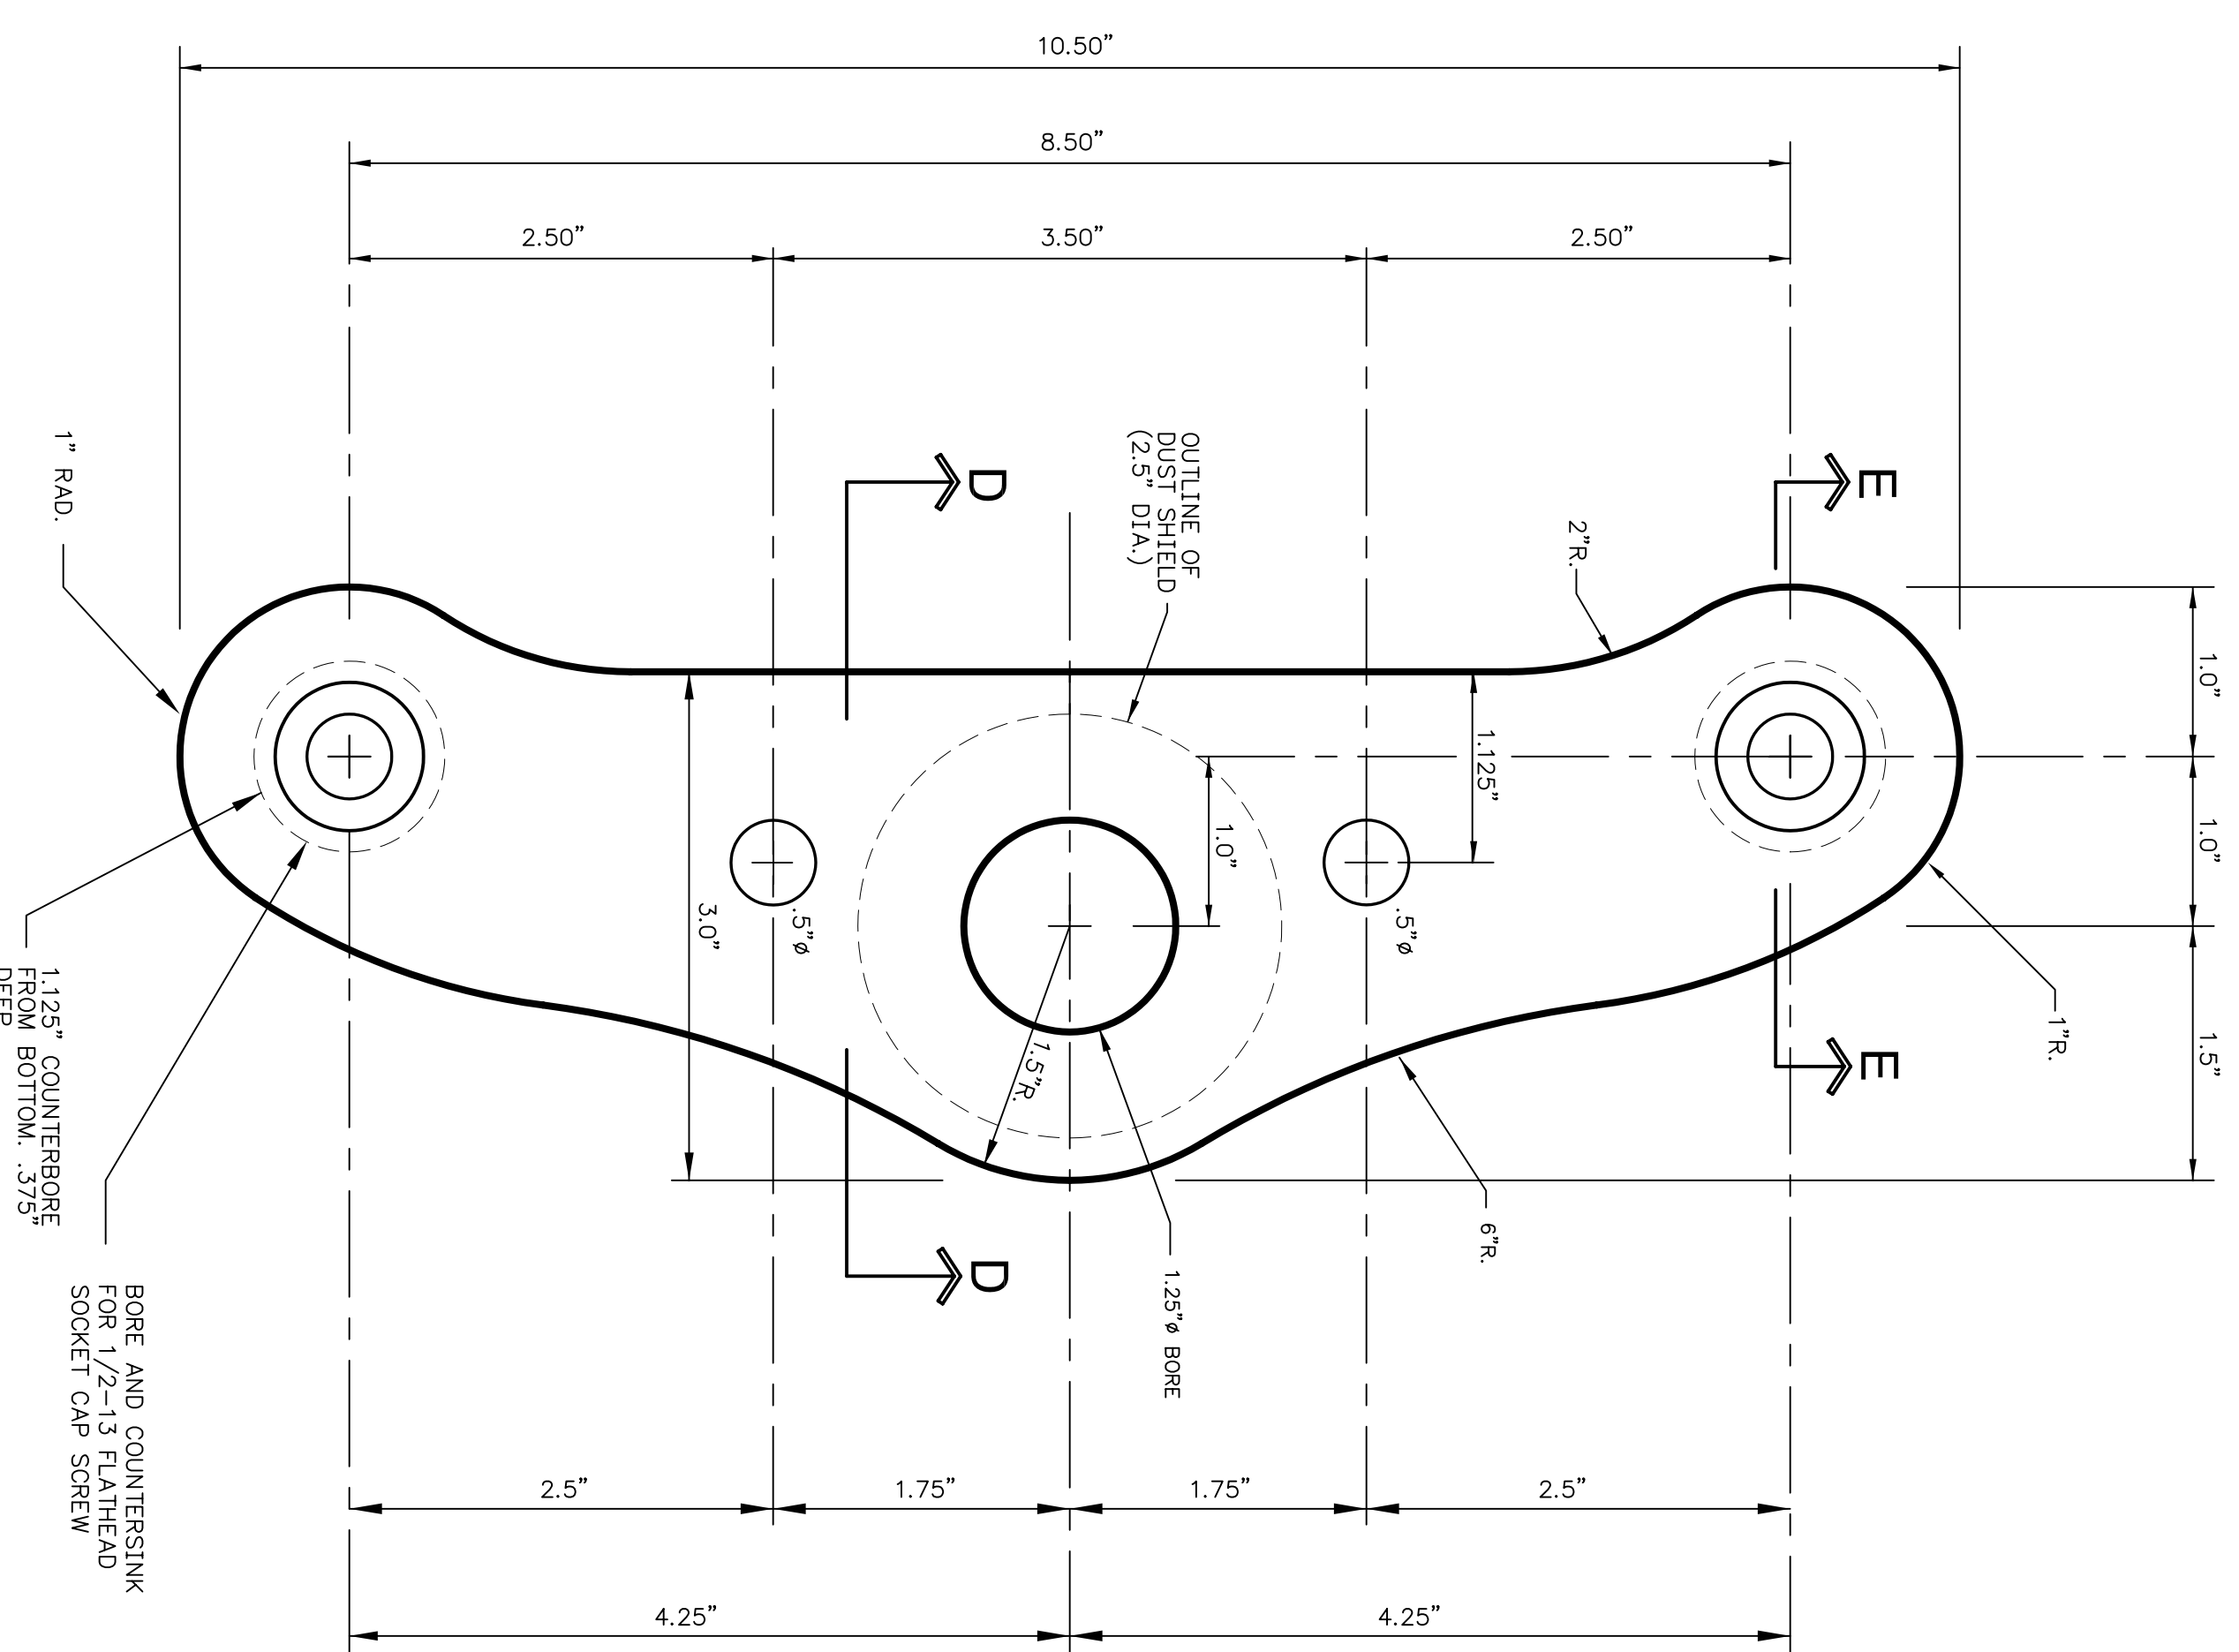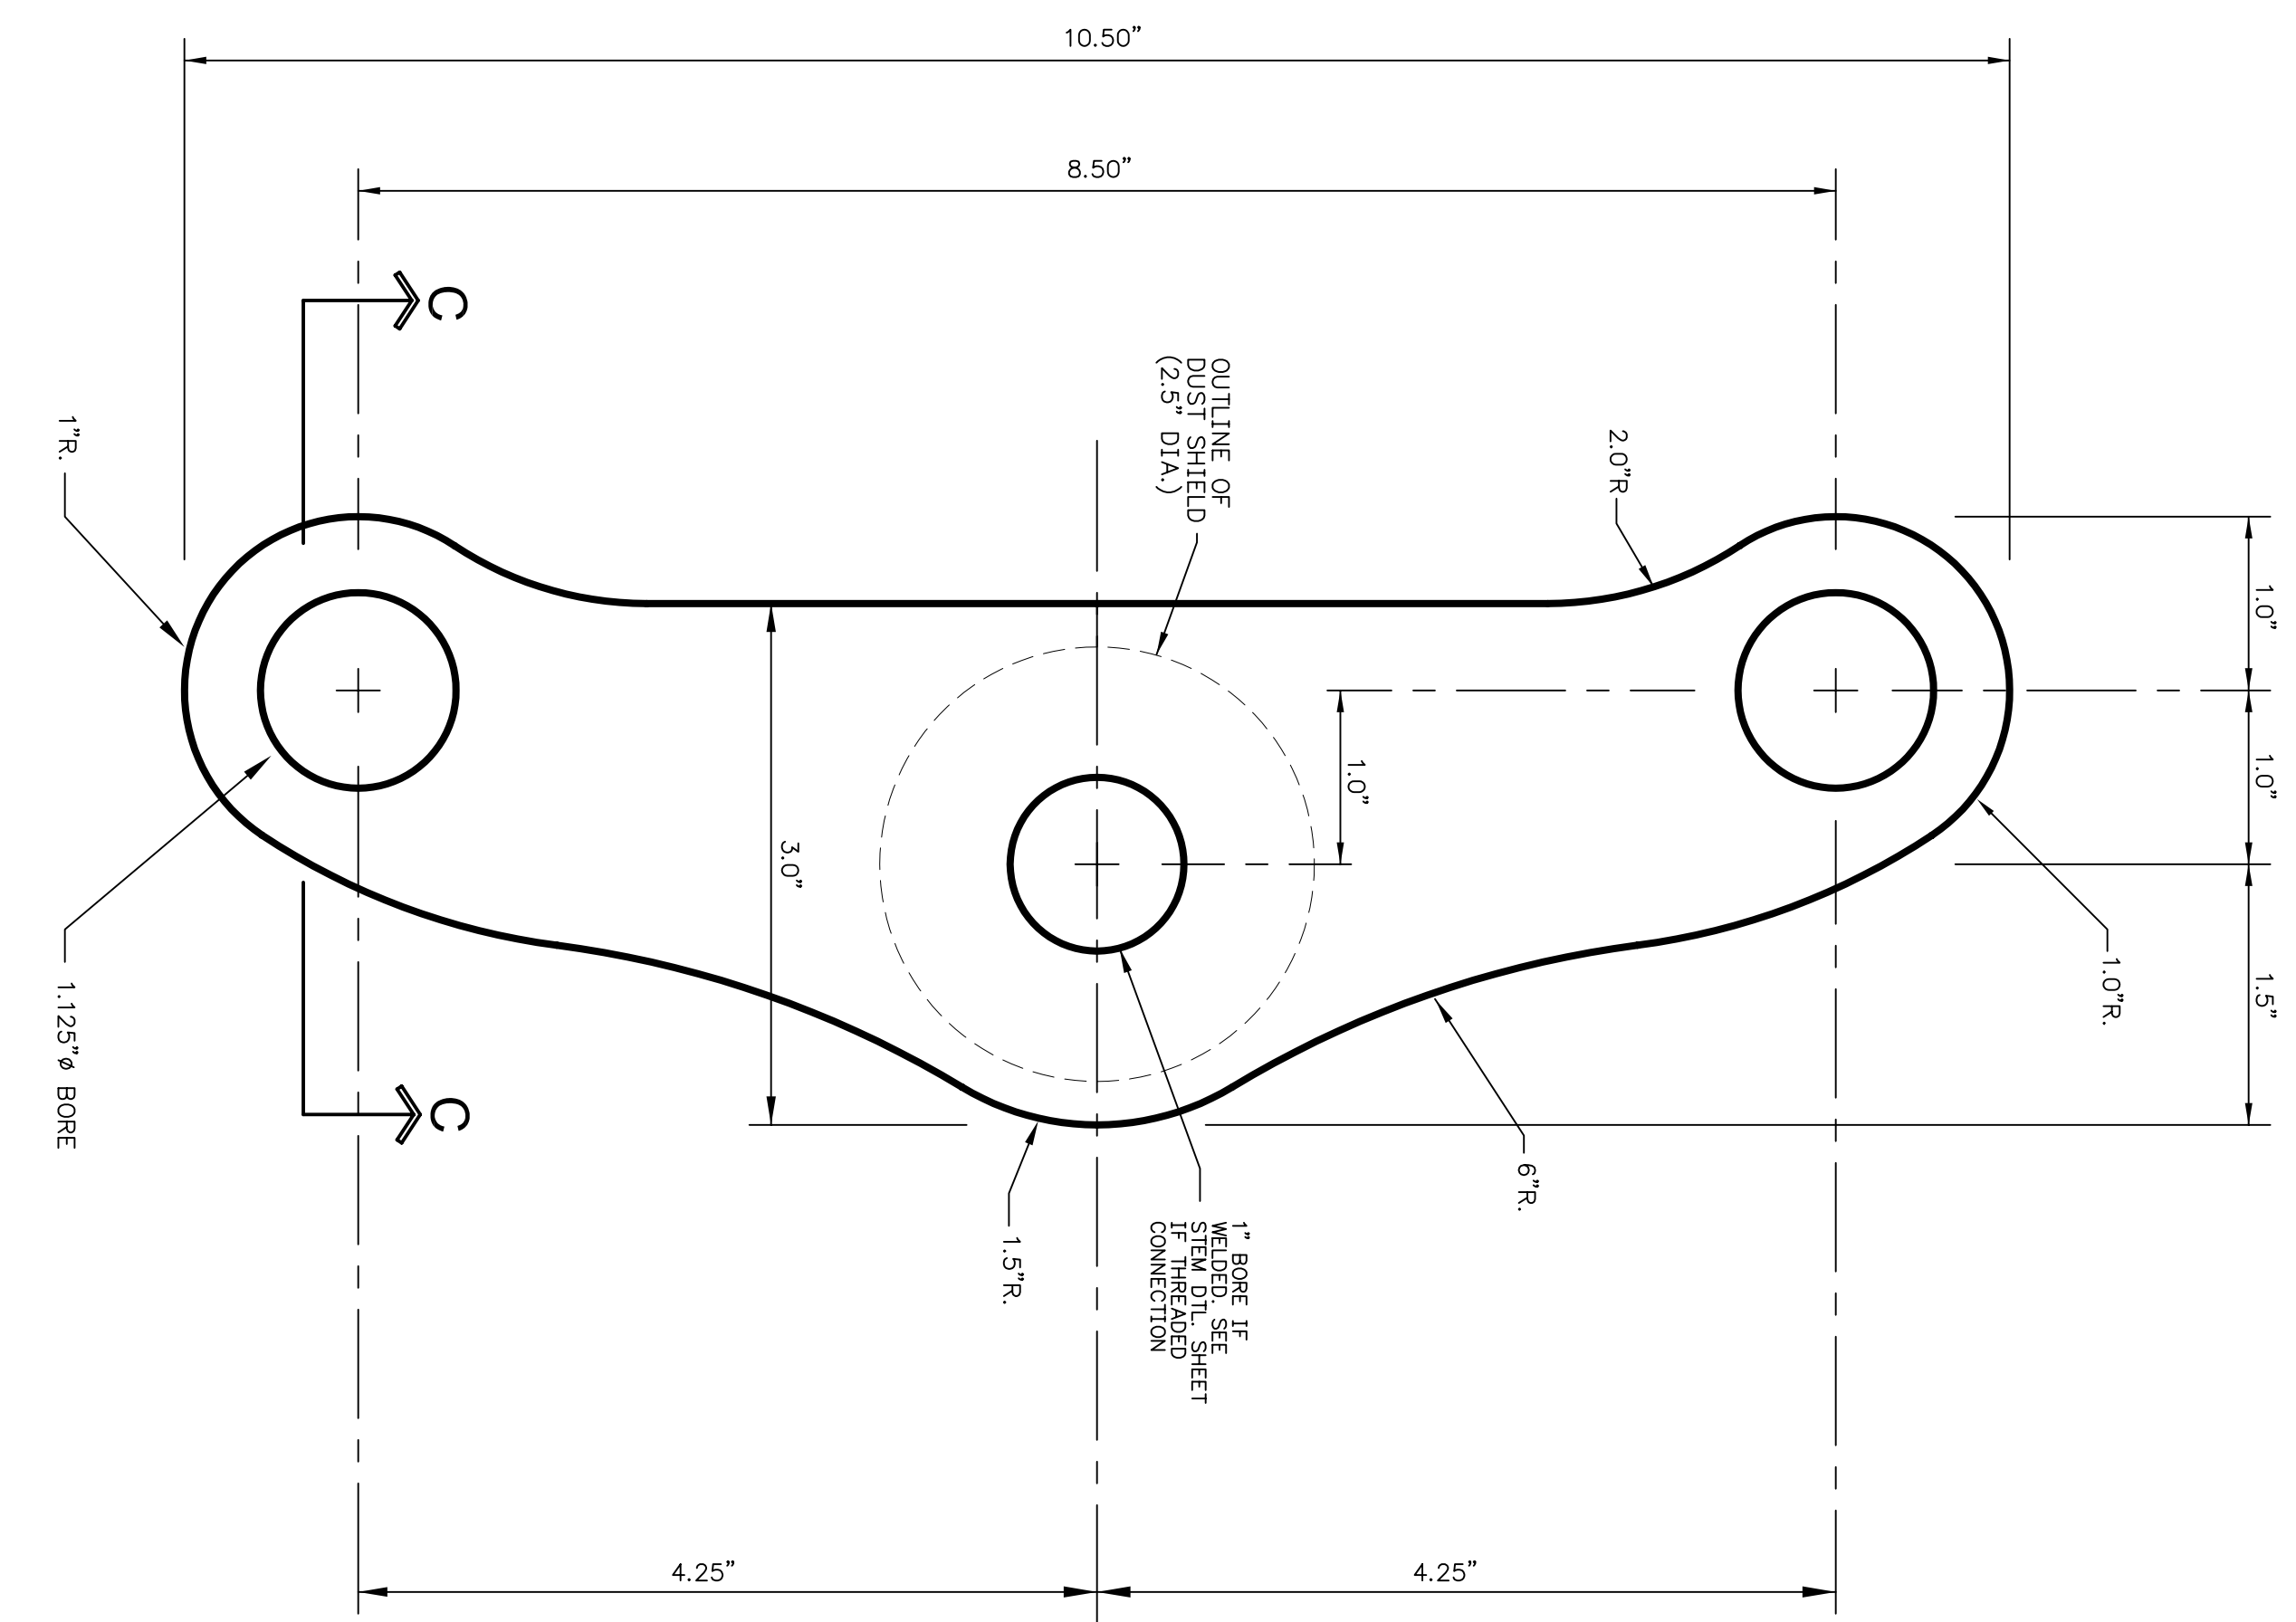

PROJECT TITLE  
**CHOPPER BUILDERS HANDBOOK**

**SPRINGER FORKS**

**PLAN SF-19-1**

Drawn By	GMW
Date	11-14-05
Checked By	HC
Title	11-16-05
Scale	1"=1"
Proj. A/E	1"=1"
Project No.	-

Sheet Description  
**TOP TREE AND BOTTOM TREE**

Sheet No.  
**SF1.1**