


CHOPPER BUILDERS HANDBOOK

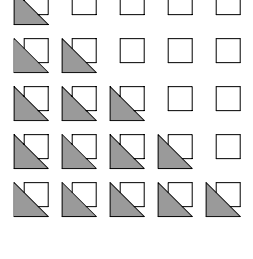


GARY W. WEISHAUP


PERFORMANCE ENGINEERING
CHASSIS FABRICATION
FLOWBENCH TESTING
MACHINE WORK
RESTORATIONS

1480 RIVER PARK BLVD.
NAPA, CALIFORNIA 94558
Fax 707-252-3427
email: gwwe2@chopperlink

Revision	Date
* INITIAL LAYOUT	5-18-84
* AS-BUILT REV.	5-28-84
* AS-BUILT REV.	2-12-88
* AS-BUILT REV.	7-13-92
* BUILDER REV.	9-3-93
* PUBLICATION	8-2-94
* PUBLICATION	1-25-98
* PUBLICATION	11-21-03
* PUBLICATION	12-18-05
*	
*	
*	

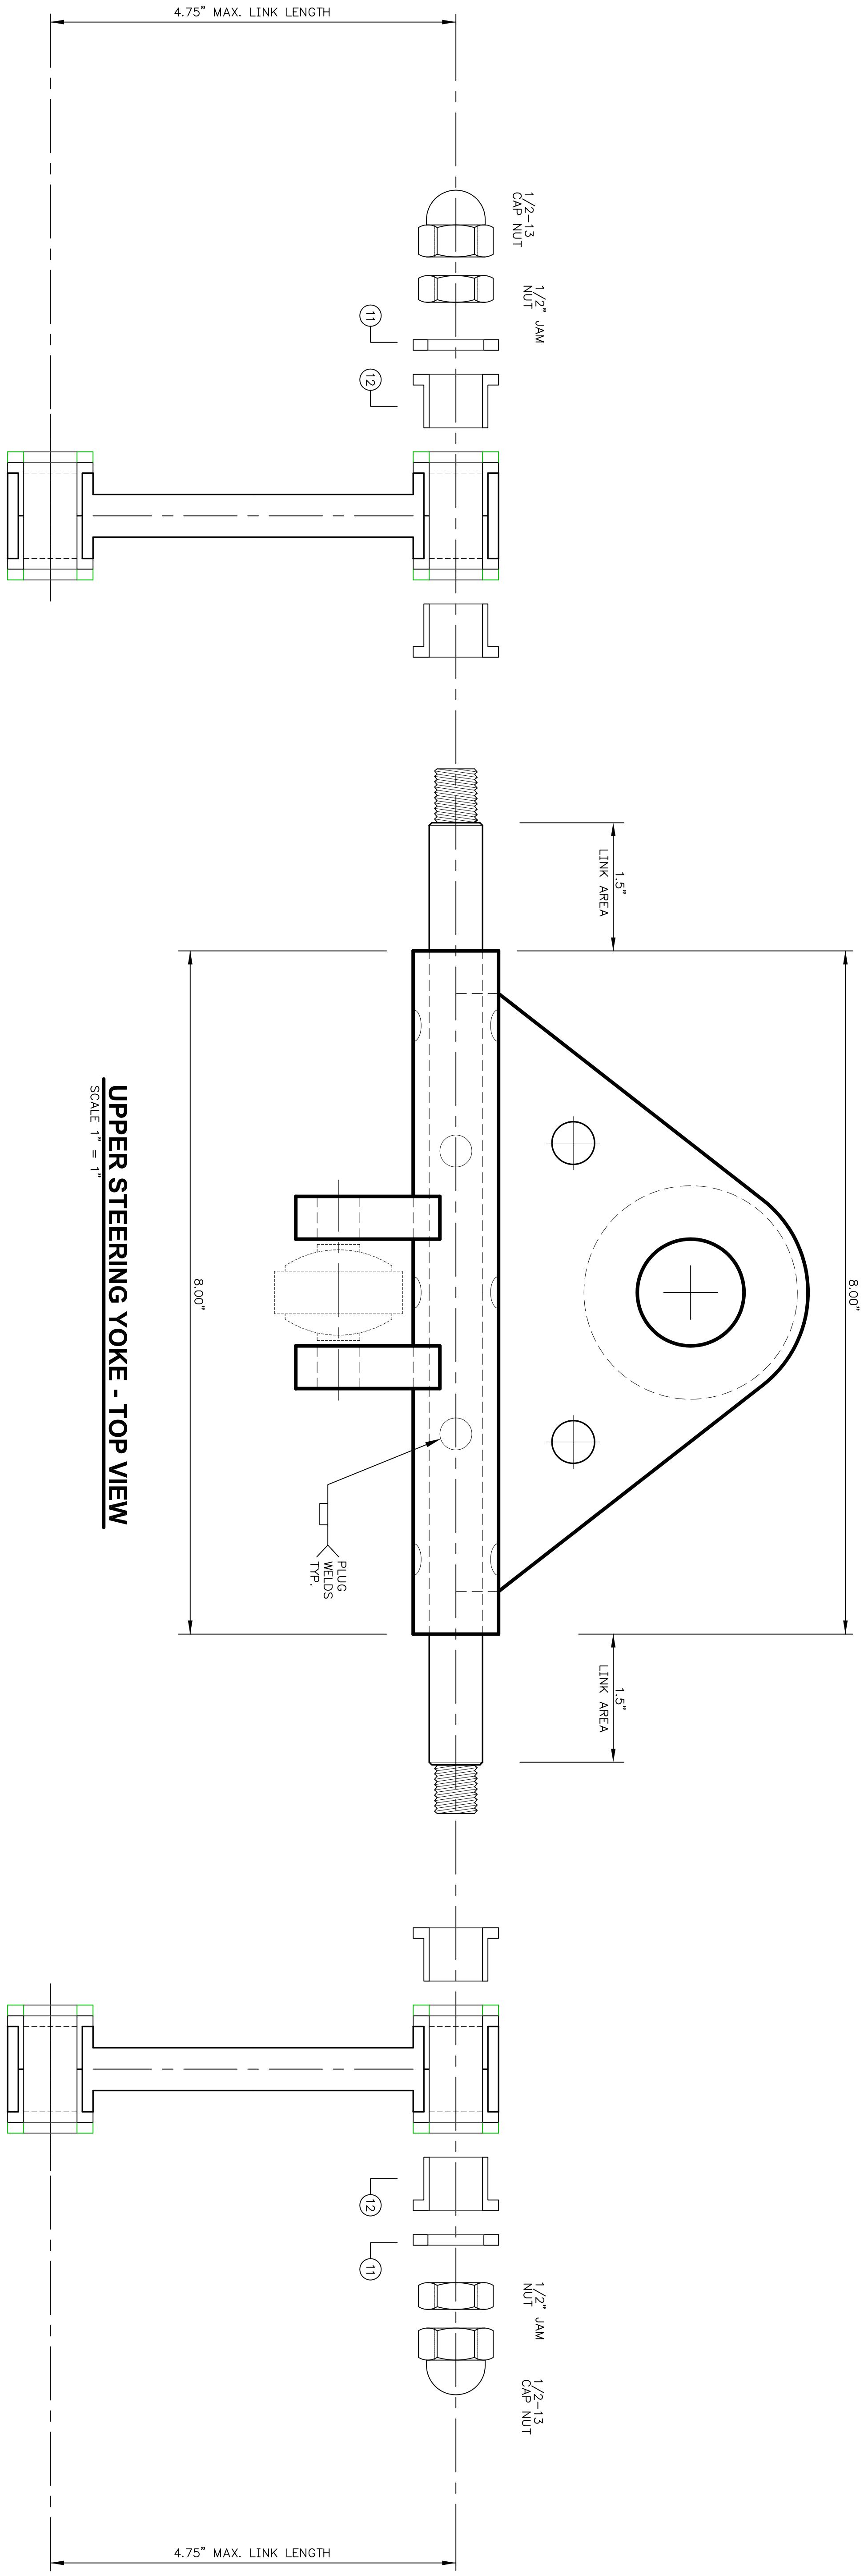

UPPER STEERING YOKE - TOP VIEW
SCALE 1" = 1"

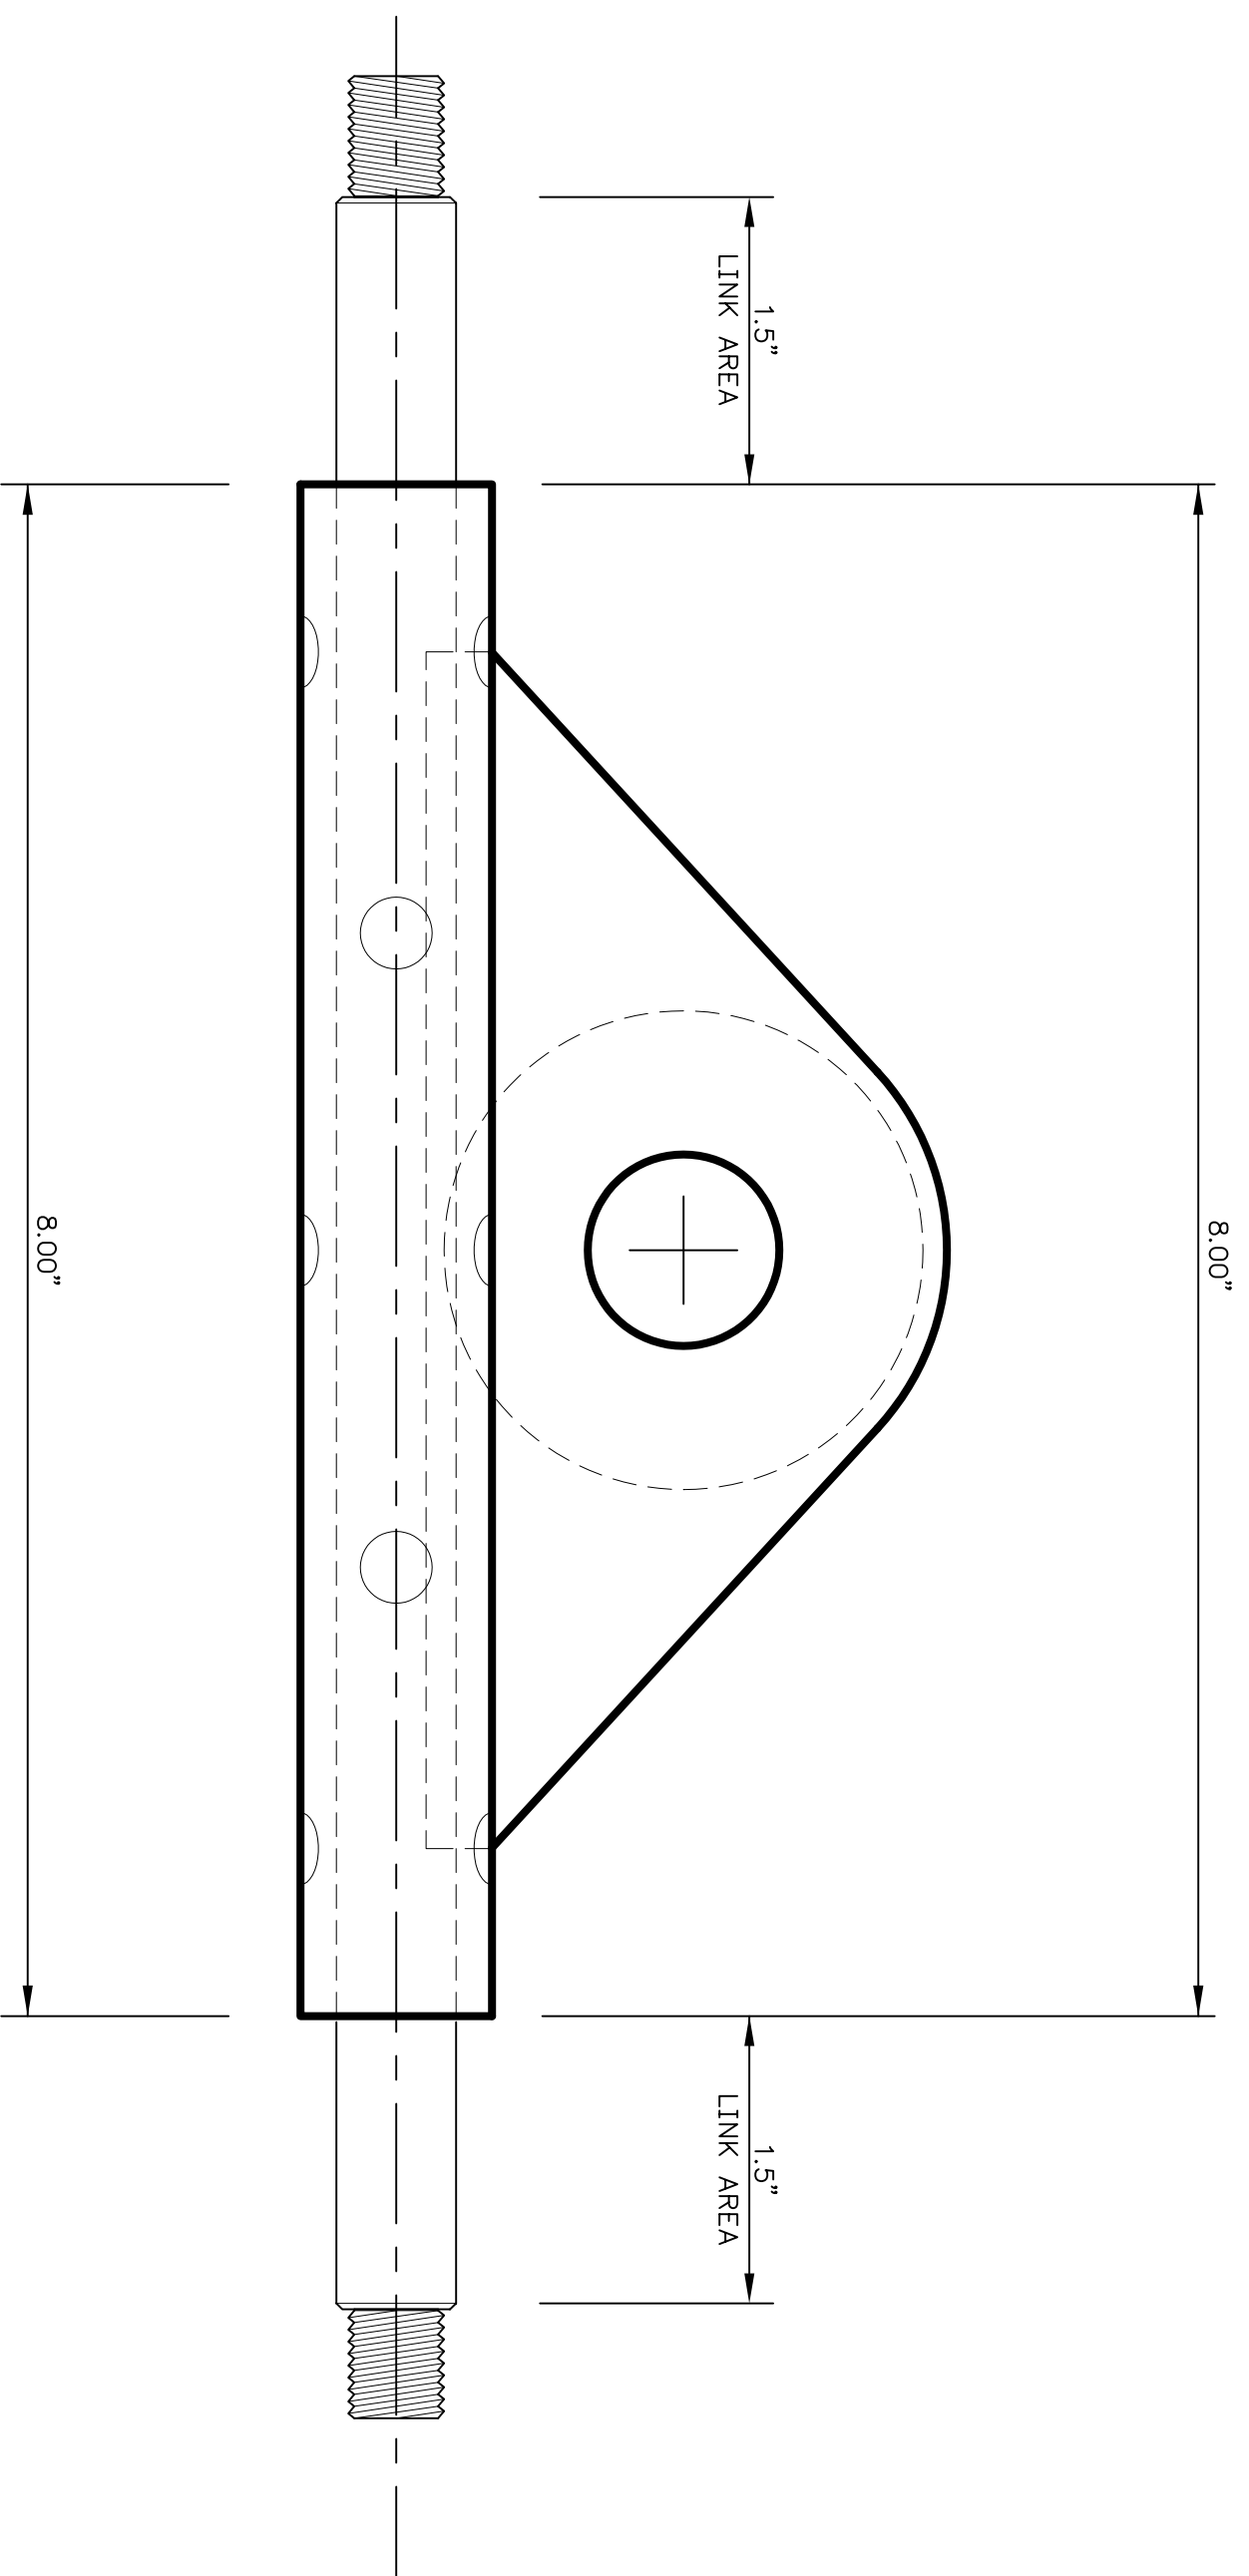

LOWER STEERING YOKE - TOP VIEW
SCALE 1" = 1"

PROJECT TITLE
**GIRDER FORKS
DESIGN GF38-1**

**BASIC
DIMENSIONS**

Drawn By	GWM
Date	12-14-05
Checked By	HC
Date	12-16-05
Scale	1" = 1"
Proj. A/E	1" = 1"
Project No.	-

Sheet Description
**STEERING YOKES
AND LINKS**

Sheet No.
GF1.4